

NOTES:

All measurements are in mm unless otherwise stated.

Whether in hardcopy or digital format, this drawing should not be used as a basis for measurement or setting-out.



10 Little Lever Street
Manchester M1 1HR

t. +44 (0)161 200 5500
e. info@urbed.coop
w. www.urbed.coop

Drawing Title: Proposed Ground Floor Plan		
Project Title: LGBT+ Centre		
Client: The Proud Trust		
Project Number: 1042	Issue Status: Planning Issue	
Drawing Number: 1042-URBED-Z0-00-DR-A-Plan_Level_00		
Scale: 1:100 @ A3 / 1:50 @ A1	Date: November 2018	Revision: P1

This drawing is to be read in conjunction with all related drawings. Do not scale from this drawing. This drawing is copyright and remains property of URBED (Urbanism, Environment and Design) Ltd.



NOTES:

All measurements are in mm unless otherwise stated.

Whether in hardcopy or digital format, this drawing should not be used as a basis for measurement or setting-out.




10 Little Lever Street
Manchester M1 1HR

t. +44 (0)161 200 5500

e. info@urbed.coop
w. www.urbed.coop

Drawing Title: Proposed First Floor Plan		
Project Title: LGBT+ Centre		
Client: The Proud Trust		
Project Number: 1042	Issue Status: Planning Issue	
Drawing Number: 1042-URBED-Z0-01-DR-A-Plan_Level_01		
Scale: 1:100 @ A3 / 1:50 @ A1	Date: November 2018	Revision: P1

This drawing is to be read in conjunction with all related drawings. Do not scale from this drawing. This drawing is copyright and remains property of URBED (Urbanism, Environment and Design) Ltd.

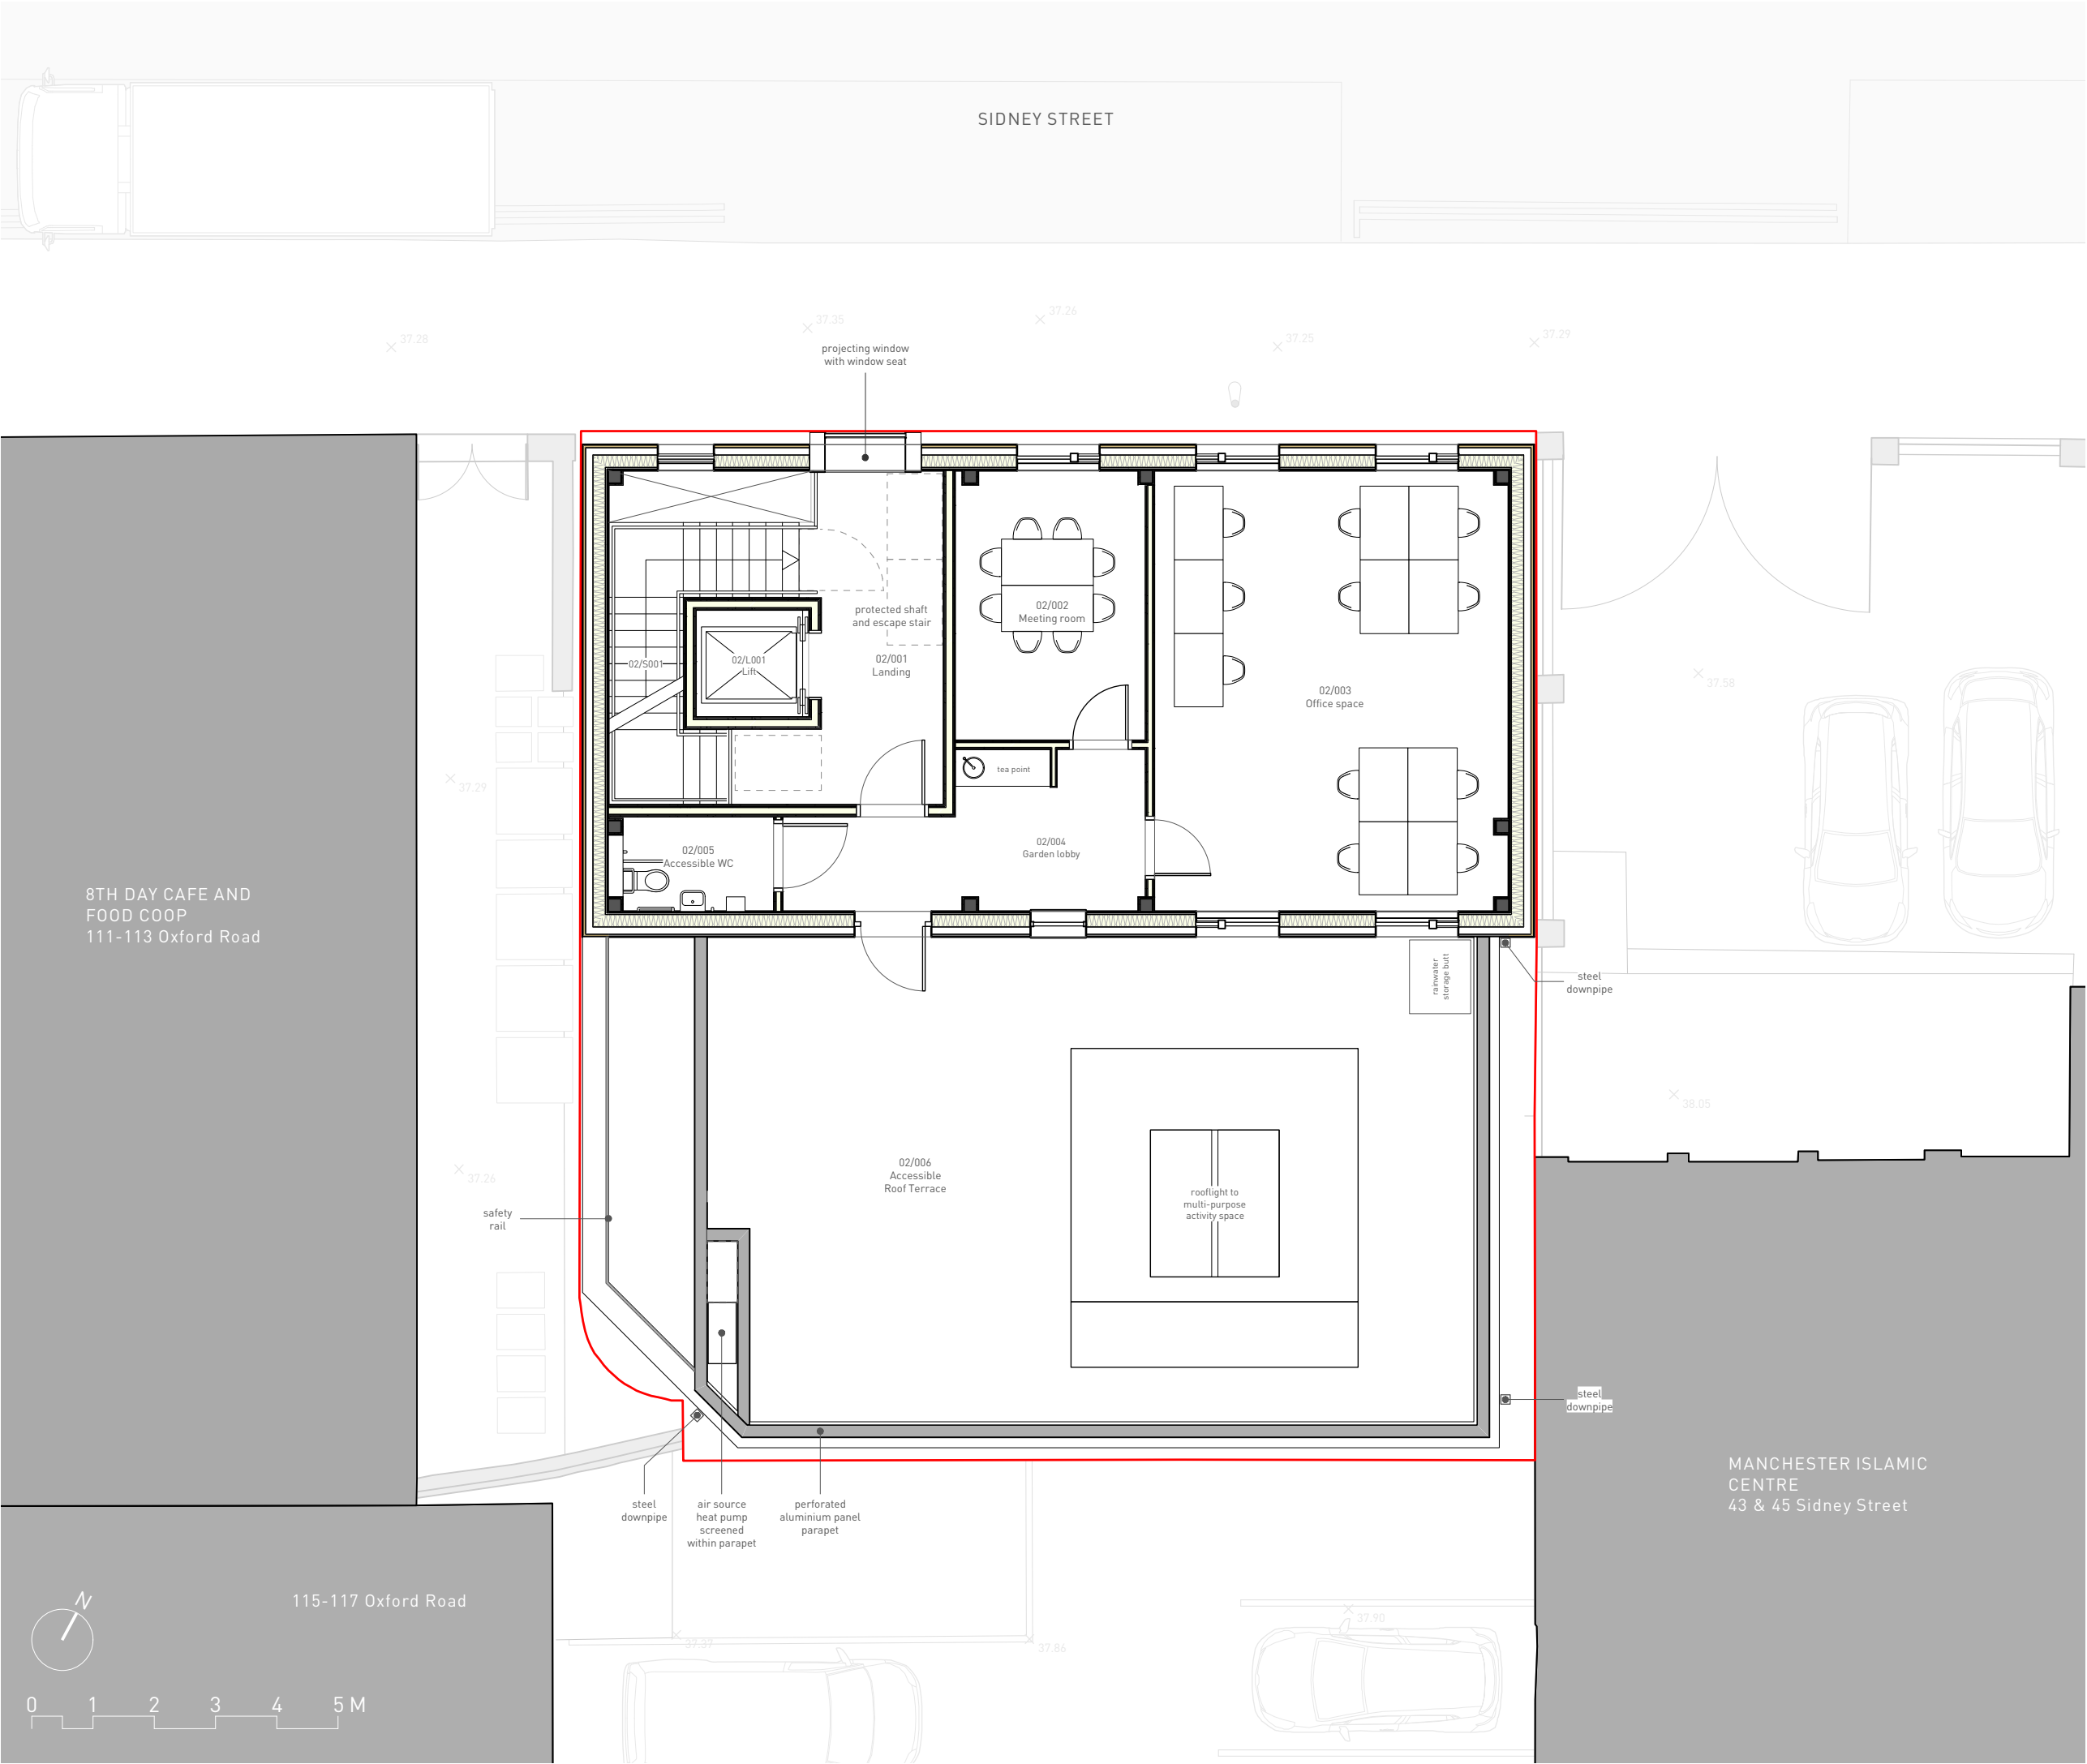

NOTES:

All measurements are in mm unless otherwise stated.

Whether in hardcopy or digital format, this drawing should not be used as a basis for measurement or setting-out.




10 Little Lever Street
Manchester M1 1HR

t. +44 (0)161 200 5500

e. info@urbed.coop
w. www.urbed.coop

Drawing Title: Proposed Second Floor Plan		
Project Title: LGBT+ Centre		
Client: The Proud Trust		
Project Number: 1042	Issue Status: Planning Issue	
Drawing Number: 1042-URBED-Z0-02-DR-A-Plan_Level_02		
Scale: 1:100 @ A3 / 1:50 @ A1	Date: November 2018	Revision: P1

This drawing is to be read in conjunction with all related drawings. Do not scale from this drawing. This drawing is copyright and remains property of URBED (Urbanism, Environment and Design) Ltd.

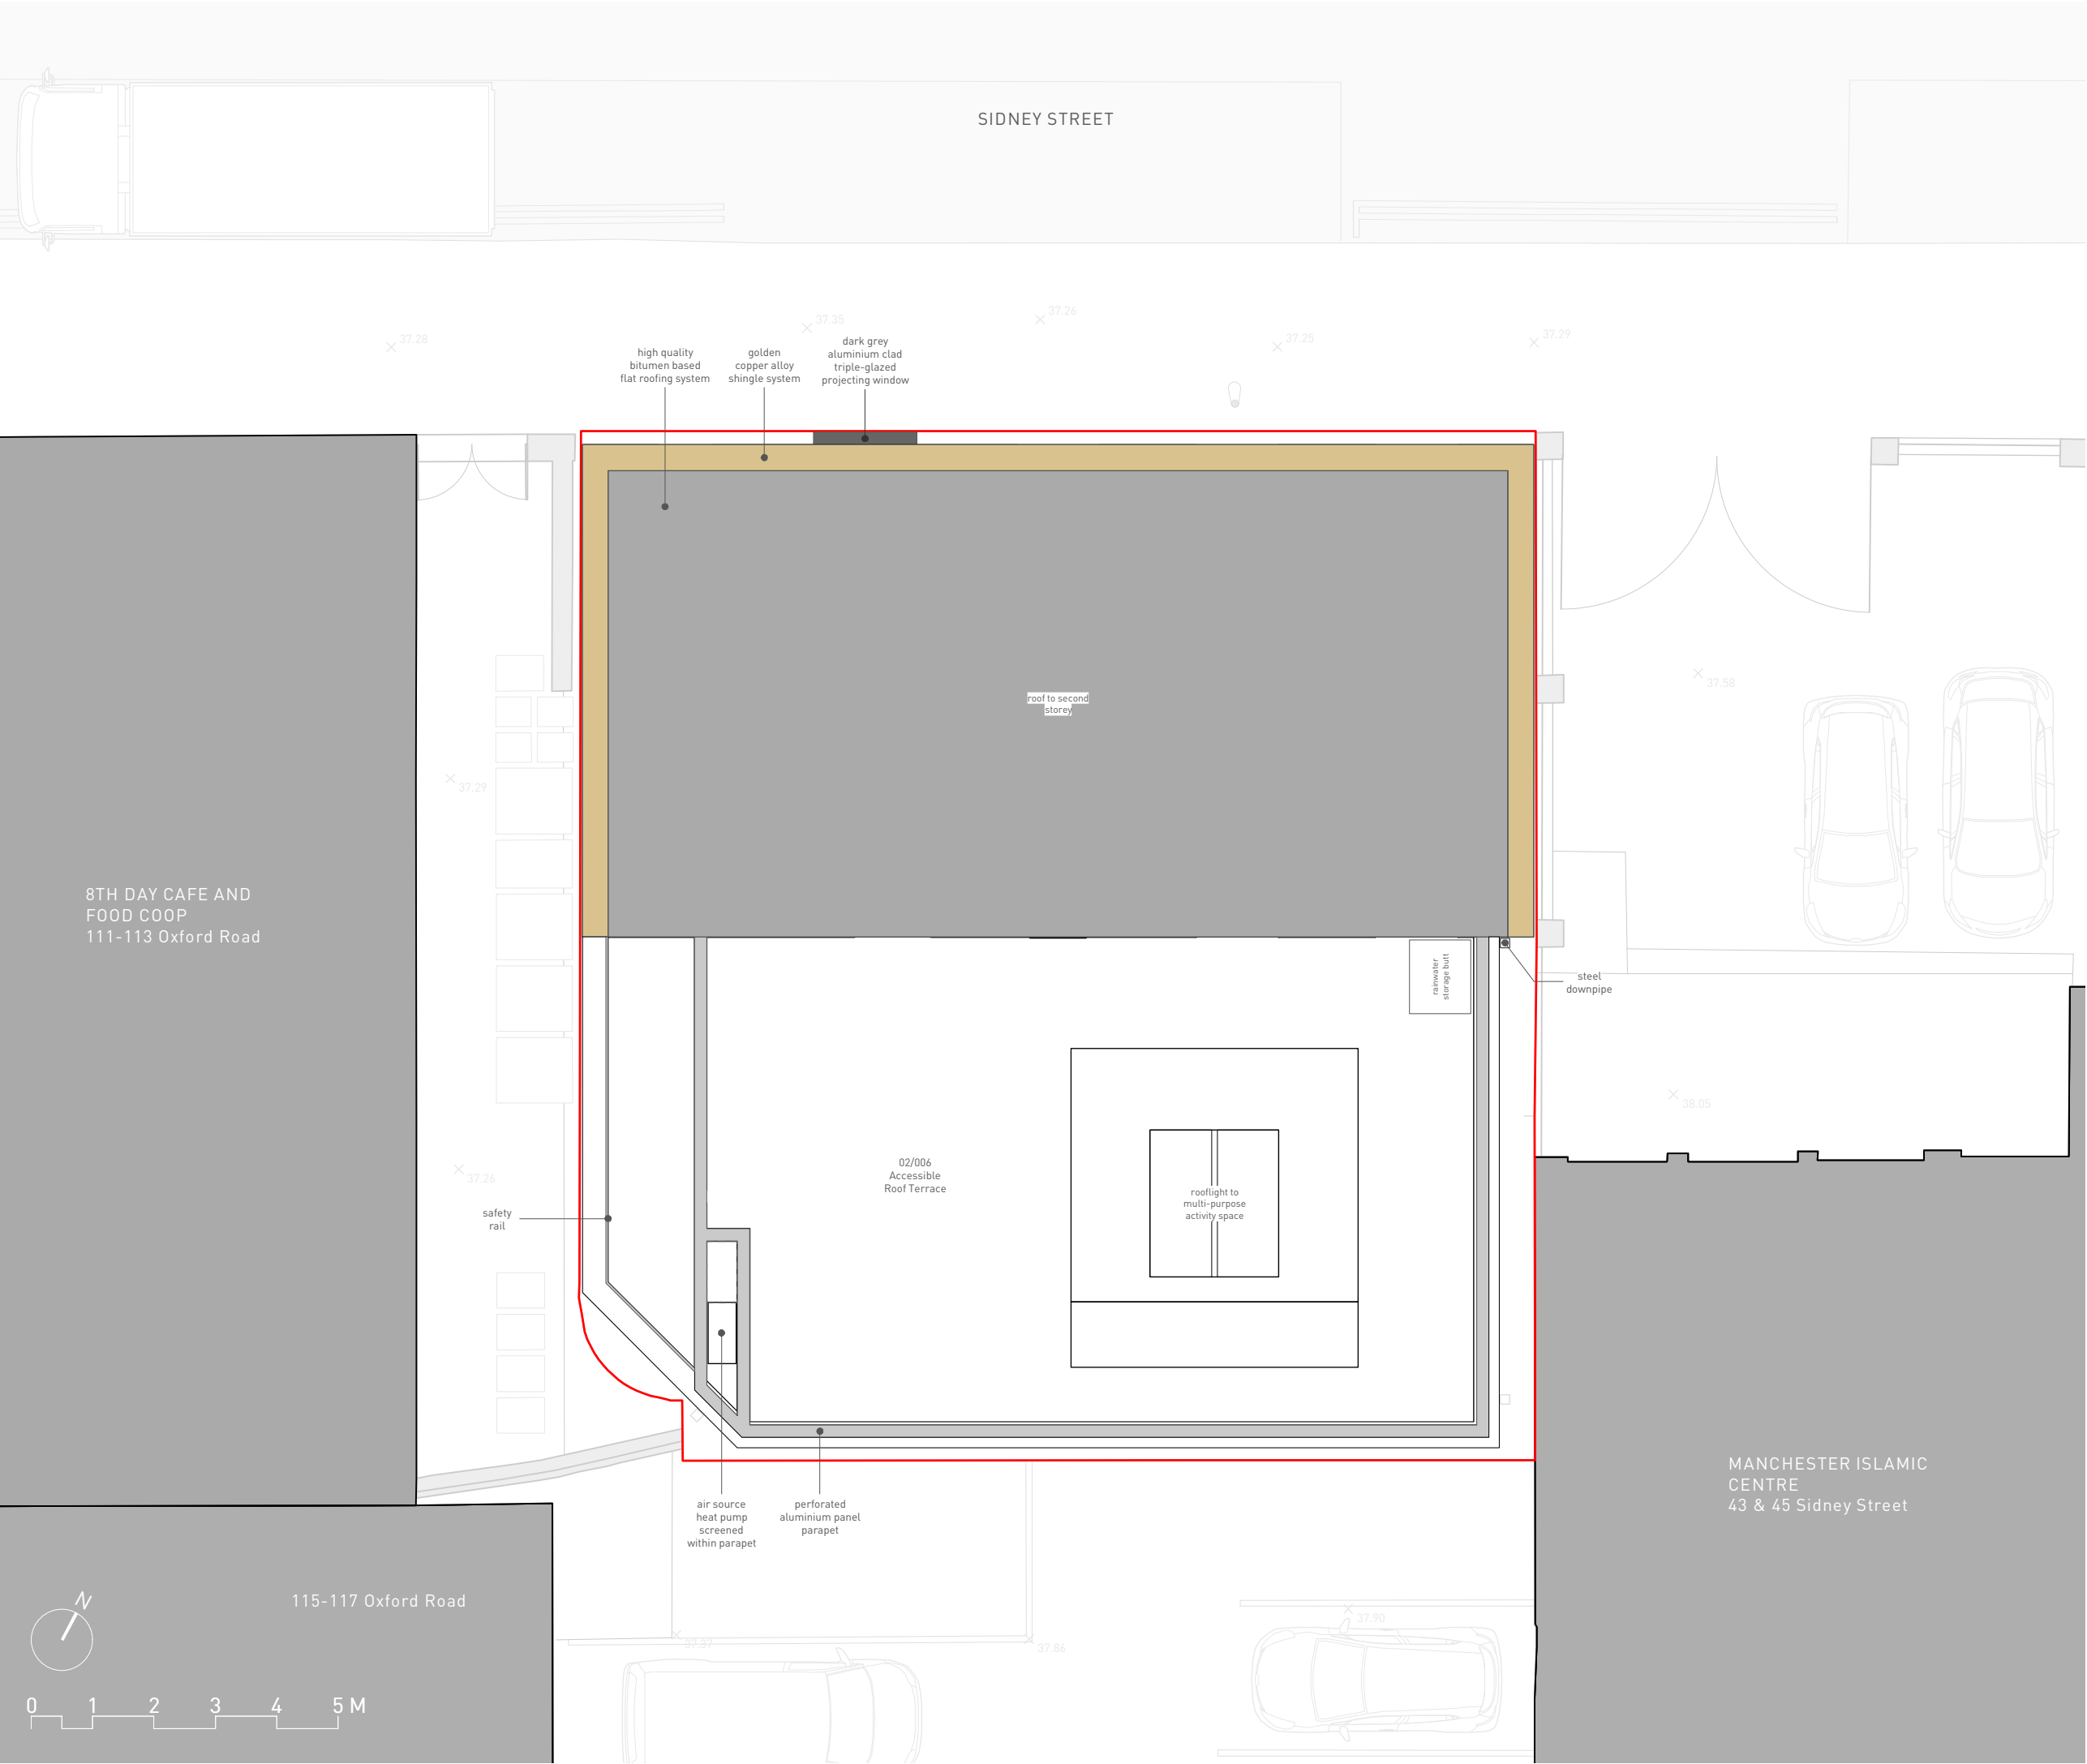

NOTES:

All measurements are in mm unless otherwise stated.

Whether in hardcopy or digital format, this drawing should not be used as a basis for measurement or setting-out.




10 Little Lever Street
Manchester M1 1HR

t. +44 (0)161 200 5500

e. info@urbed.coop
w. www.urbed.coop

Drawing Title: Proposed Roof Plan		
Project Title: LGBT+ Centre		
Client: The Proud Trust		
Project Number: 1042	Issue Status: Planning Issue	
Drawing Number: 1042-URBED-Z0-RF-DR-A-Plan_Level_RF		
Scale: 1:100 @ A3 / 1:50 @ A1	Date: November 2018	Revision: P1

This drawing is to be read in conjunction with all related drawings. Do not scale from this drawing. This drawing is copyright and remains property of URBED (Urbanism, Environment and Design) Ltd.

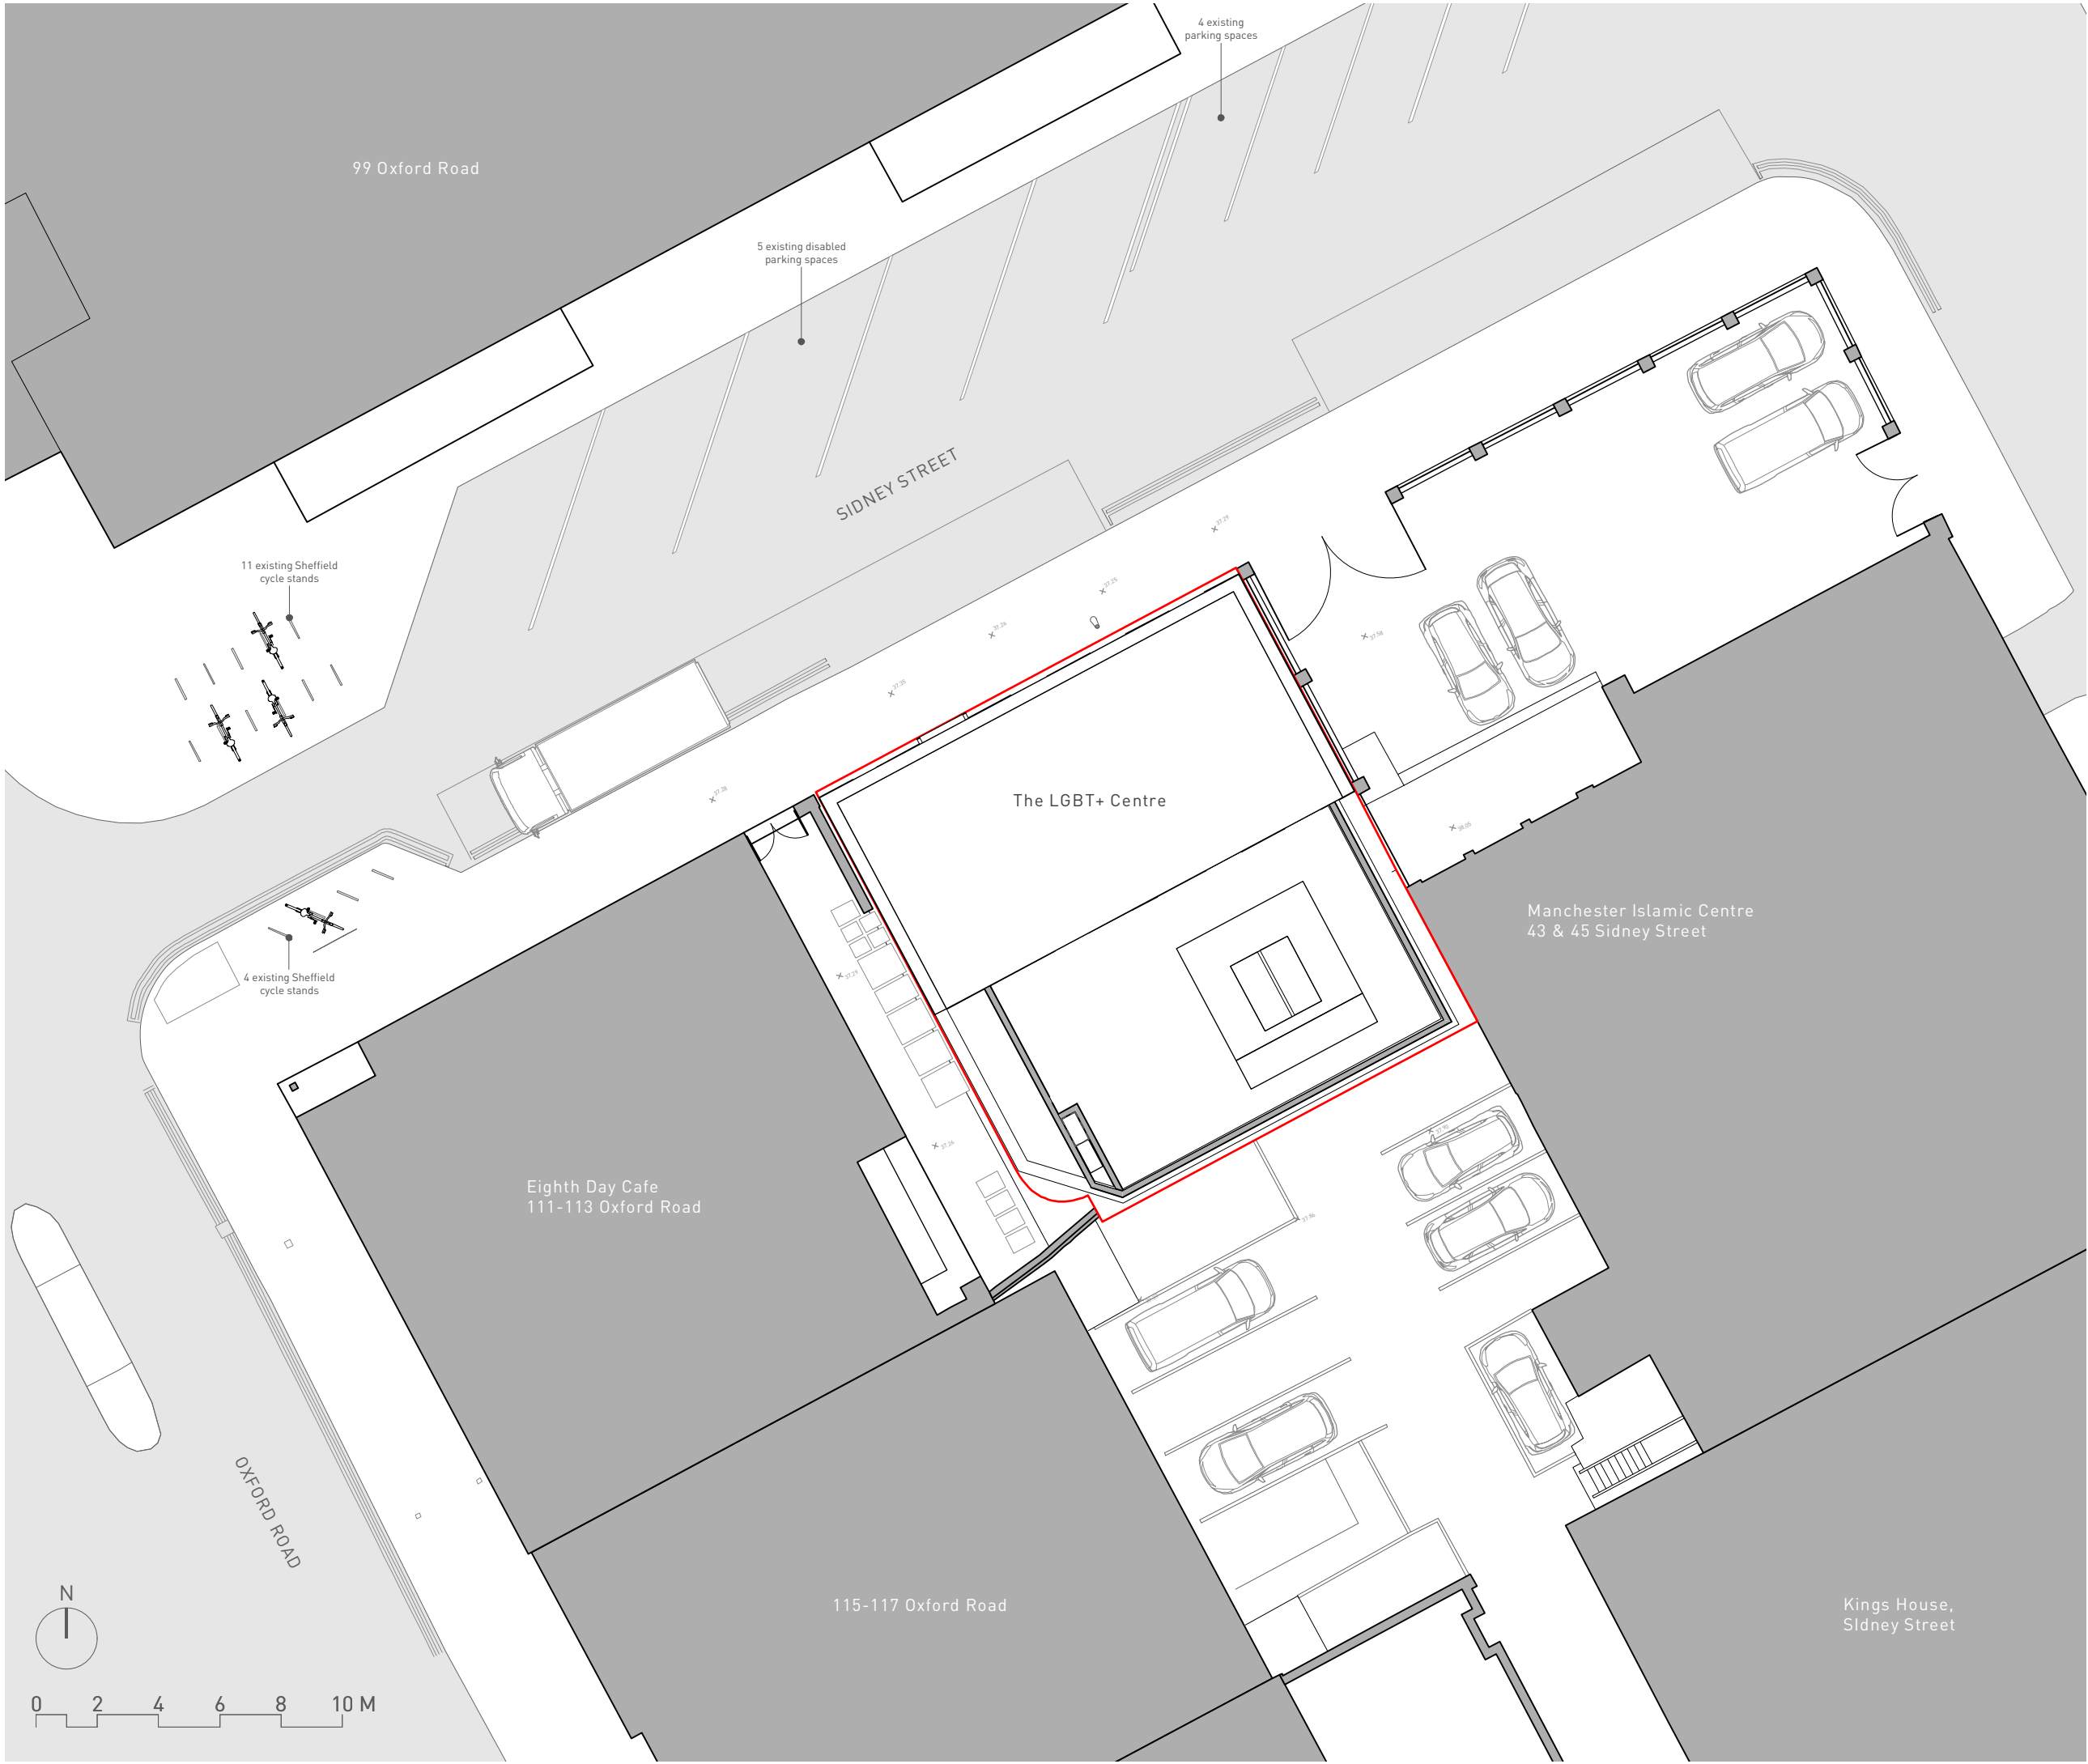

NOTES:

All measurements are in mm unless otherwise stated.

Whether in hardcopy or digital format, this drawing should not be used as a basis for measurement or setting-out.



10 Little Lever Street
Manchester M1 1HR

t. +44 (0)161 200 5500

e. info@urbed.coop
w. www.urbed.coop

Drawing Title: Proposed Site Plan		
Project Title: LGBT+ Centre		
Client: The Proud Trust		
Project Number: 1042	Issue Status: Planning Issue	
Drawing Number: 1042-URBED-Z0-RF-DR-A-Site_Plan		
Scale: 1:200 @ A3 / 1:100 @ A1	Date: November 2018	Revision: P1

This drawing is to be read in conjunction with all related drawings. Do not scale from this drawing. This drawing is copyright and remains property of URBED (Urbanism, Environment and Design) Ltd.



NOTES:

All measurements are in mm unless otherwise stated.

Whether in hardcopy or digital format, this drawing should not be used as a basis for measurement or setting-out.



10 Little Lever Street Manchester M1 1HR t. +44 (0)161 200 5500 e. info@urbed.coop w. www.urbed.coop

Drawing Title: Proposed Elevation North		
Project Title: LGBT+ Centre		
Client: The Proud Trust		
Project Number: 1042	Issue Status: Planning Issue	
Drawing Number: 1042-URBED-Z0-ZZ-DR-A-Elevation_North		
Scale: 1:100 @ A3 / 1:50 @ A1	Date: November 2018	Revision: P1

This drawing is to be read in conjunction with all related drawings. Do not scale from this drawing. This drawing is copyright and remains property of URBED (Urbanism, Environment and Design) Ltd.



NOTES:

All measurements are in mm unless otherwise stated.

Whether in hardcopy or digital format, this drawing should not be used as a basis for measurement or setting-out.



10 Little Lever Street
Manchester M1 1HR

t. +44 (0)161 200 5500

e. info@urbed.coop
w. www.urbed.coop

Drawing Title: Proposed East Elevation		
Project Title: LGBT+ Centre		
Client: The Proud Trust		
Project Number: 1042	Issue Status: Planning Issue	
Drawing Number: 1042-URBED-Z0-ZZ-DR-A-Elevation_East		
Scale: 1:100 @ A3 / 1:50 @ A1	Date: November 2018	Revision: P1

This drawing is to be read in conjunction with all related drawings. Do not scale from this drawing. This drawing is copyright and remains property of URBED (Urbanism, Environment and Design) Ltd.



NOTES:

All measurements are in mm unless otherwise stated.

Whether in hardcopy or digital format, this drawing should not be used as a basis for measurement or setting-out.



10 Little Lever Street
Manchester M1 1HR

t. +44 (0)161 200 5500

e. info@urbed.coop
w. www.urbed.coop

Drawing Title: Proposed Elevation South		
Project Title: LGBT+ Centre		
Client: The Proud Trust		
Project Number: 1042	Issue Status: Planning Issue	
Drawing Number: 1042-URBED-Z0-ZZ-DR-A-Elevation_South		
Scale: 1:100 @ A3 / 1:50 @ A1	Date: November 2018	Revision: P1

This drawing is to be read in conjunction with all related drawings. Do not scale from this drawing. This drawing is copyright and remains property of URBED (Urbanism, Environment and Design) Ltd.



NOTES:

All measurements are in mm unless otherwise stated.

Whether in hardcopy or digital format, this drawing should not be used as a basis for measurement or setting-out.



10 Little Lever Street t. +44 (0)161 200 5500 e. info@urbed.coop
Manchester M1 1HR w. www.urbed.coop

Drawing Title: Proposed Elevation West		
Project Title: LGBT+ Centre		
Client: The Proud Trust		
Project Number: 1042	Issue Status: Planning Issue	
Drawing Number: 1042-URBED-Z0-ZZ-DR-A-Elevation_West		
Scale: 1:100 @ A3 / 1:50 @ A1	Date: November 2018	Revision: P1

This drawing is to be read in conjunction with all related drawings. Do not scale from this drawing. This drawing is copyright and remains property of URBED (Urbanism, Environment and Design) Ltd.

NOTES:

All measurements are in mm unless otherwise stated.

Whether in hardcopy or digital format, this drawing should not be used as a basis for measurement or setting-out.





10 Little Lever Street Manchester M1 1HR t. +44 (0)161 200 5500 e. info@urbed.coop w. www.urbed.coop

Drawing Title: Proposed Section AA		
Project Title: LGBT+ Centre		
Client: The Proud Trust		
Project Number: 1042	Issue Status: Planning Issue	
Drawing Number: 1042-URBED-Z0-ZZ-DR-A-Section_AA		
Scale: 1:100 @ A3 / 1:50 @ A1	Date: November 2018	Revision: P1

This drawing is to be read in conjunction with all related drawings. Do not scale from this drawing. This drawing is copyright and remains property of URBED (Urbanism, Environment and Design) Ltd.

NOTES:

All measurements are in mm unless otherwise stated.

Whether in hardcopy or digital format, this drawing should not be used as a basis for measurement or setting-out.



10 Little Lever Street Manchester M1 1HR t. +44 (0)161 200 5500 e. info@urbed.coop w. www.urbed.coop

Drawing Title: Proposed Section BB		
Project Title: LGBT+ Centre		
Client: The Proud Trust		
Project Number: 1042	Issue Status: Planning Issue	
Drawing Number: 1042-URBED-Z0-ZZ-DR-A-Section_BB		
Scale: 1:100 @ A3 / 1:50 @ A1	Date: November 2018	Revision: P1

This drawing is to be read in conjunction with all related drawings. Do not scale from this drawing. This drawing is copyright and remains property of URBED (Urbanism, Environment and Design) Ltd.