

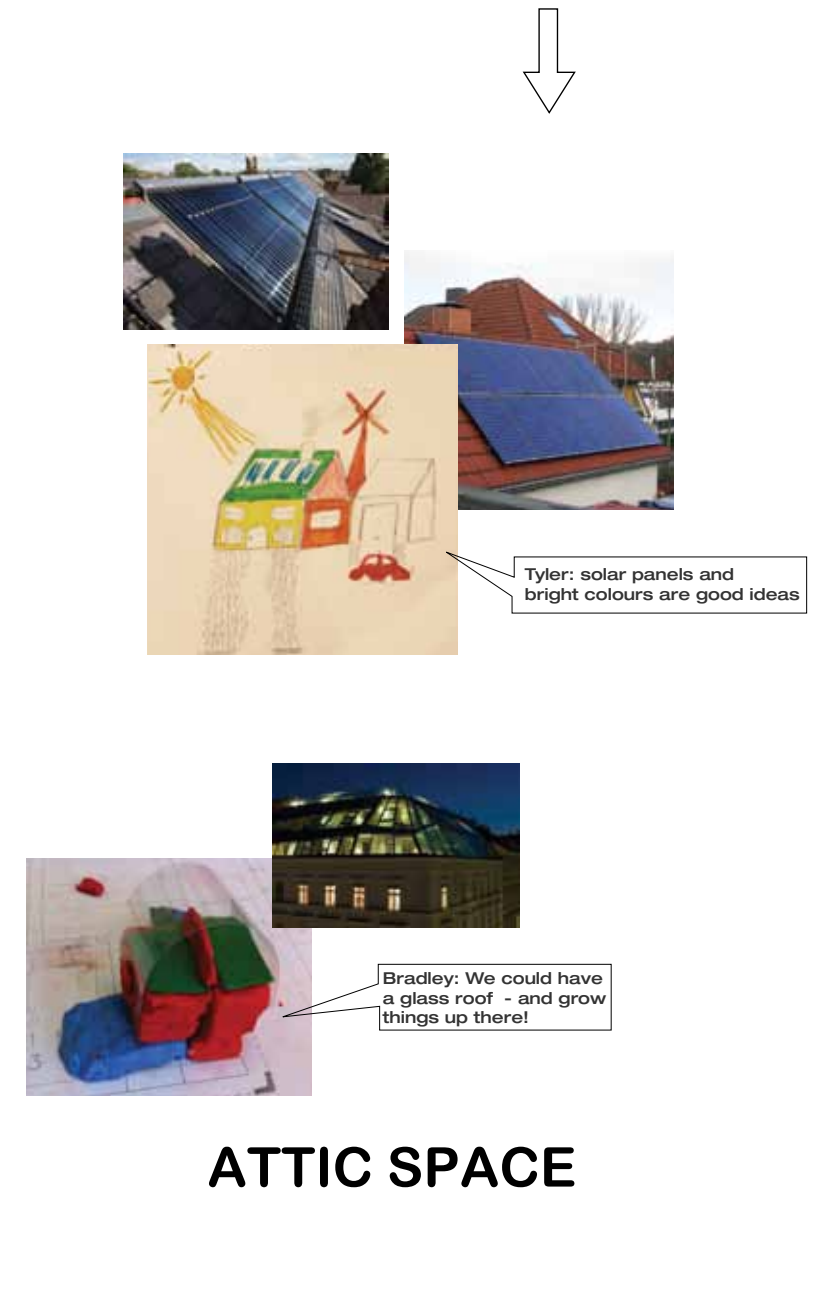
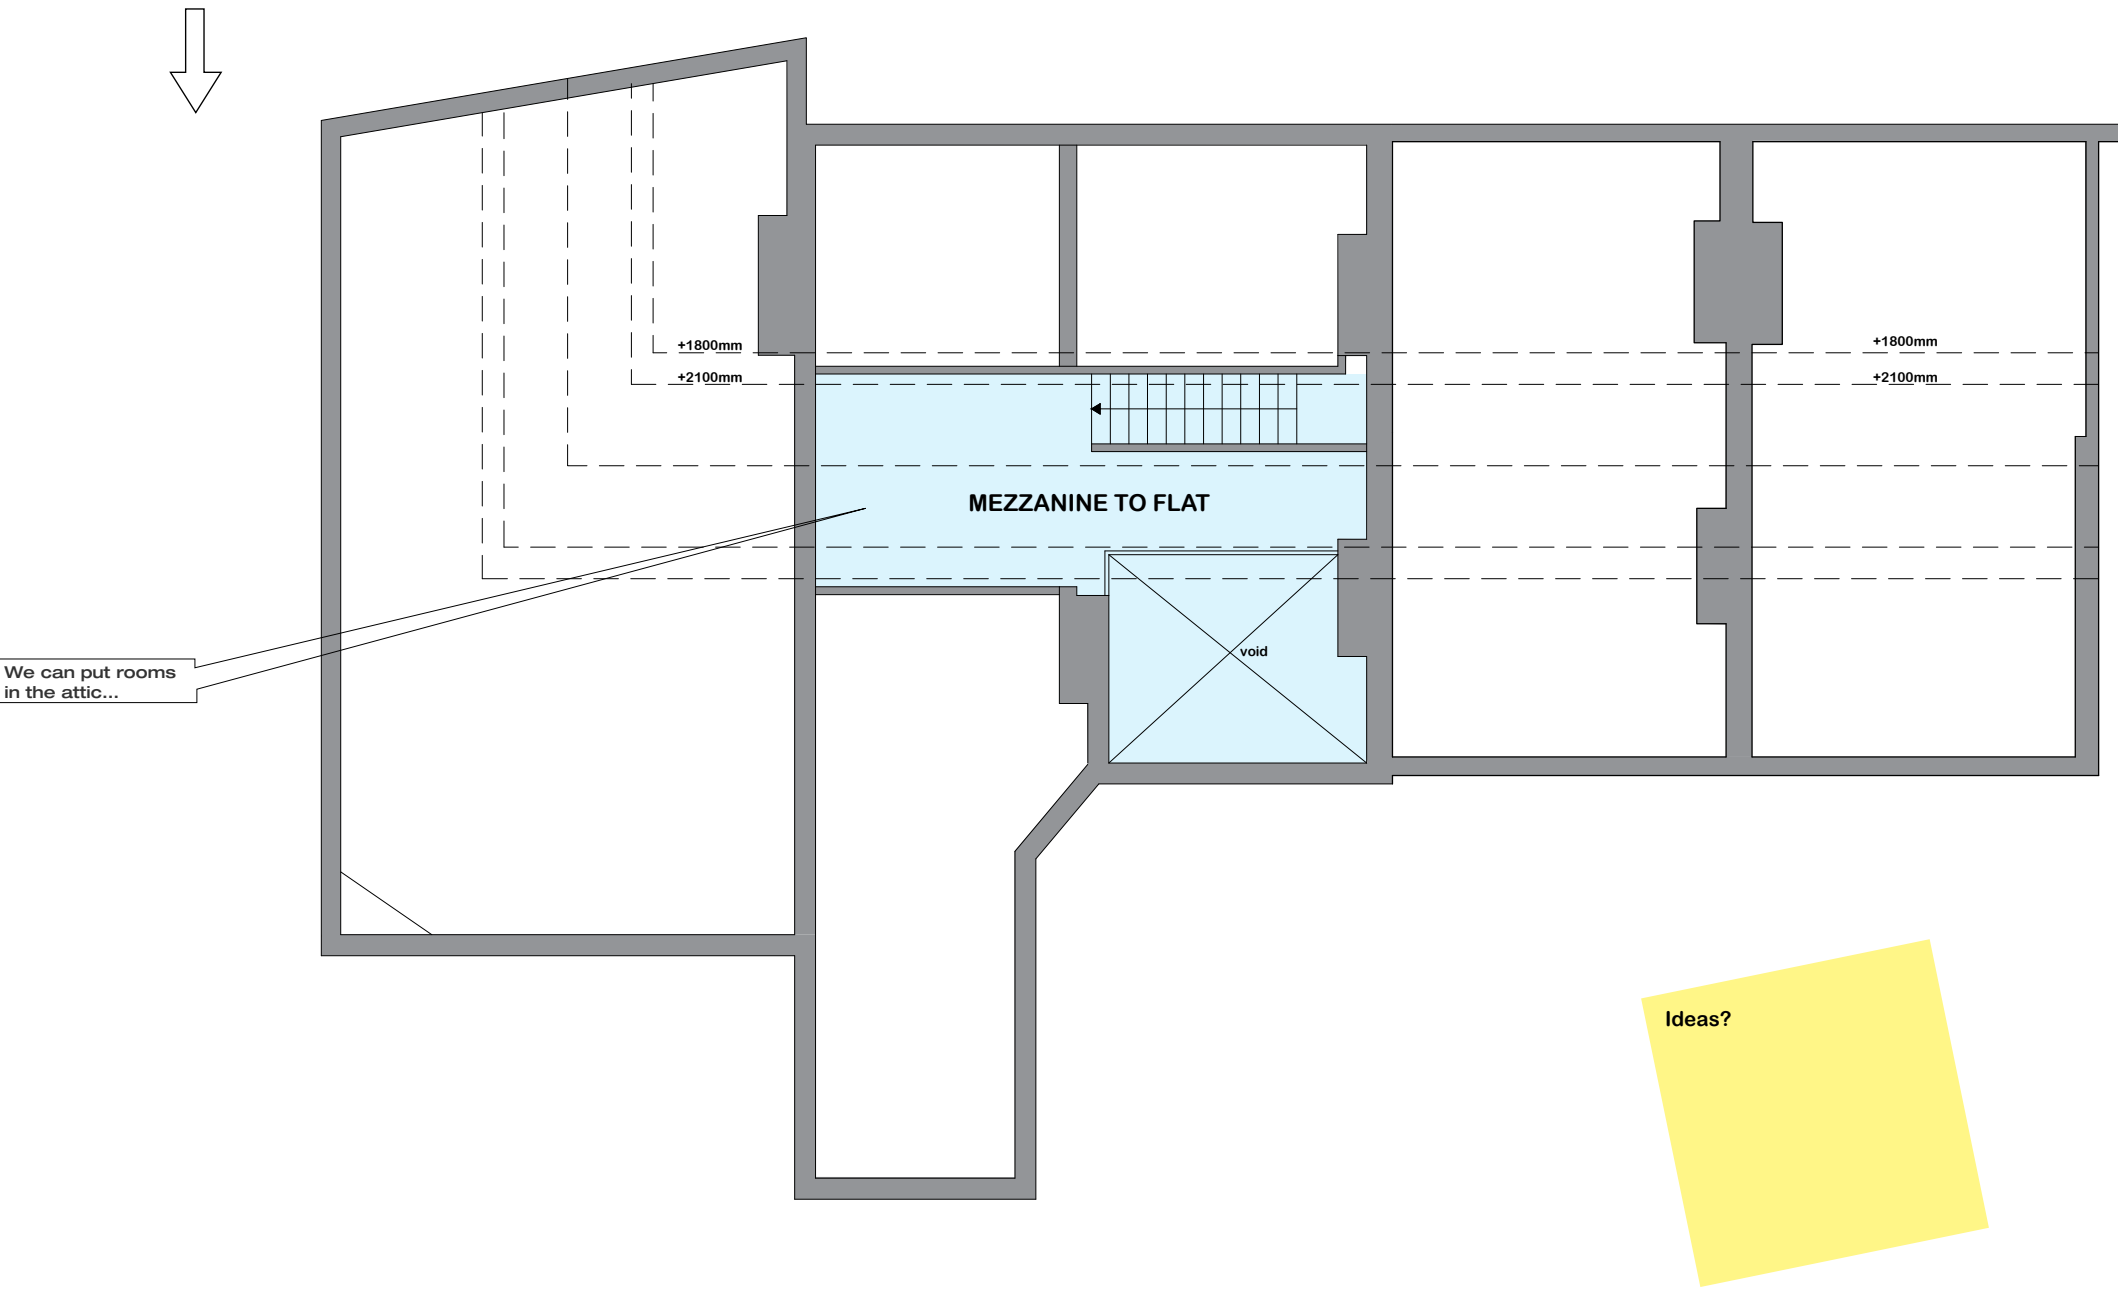


IDEAS FOR INSIDE

IDEAS FOR OUTSIDE

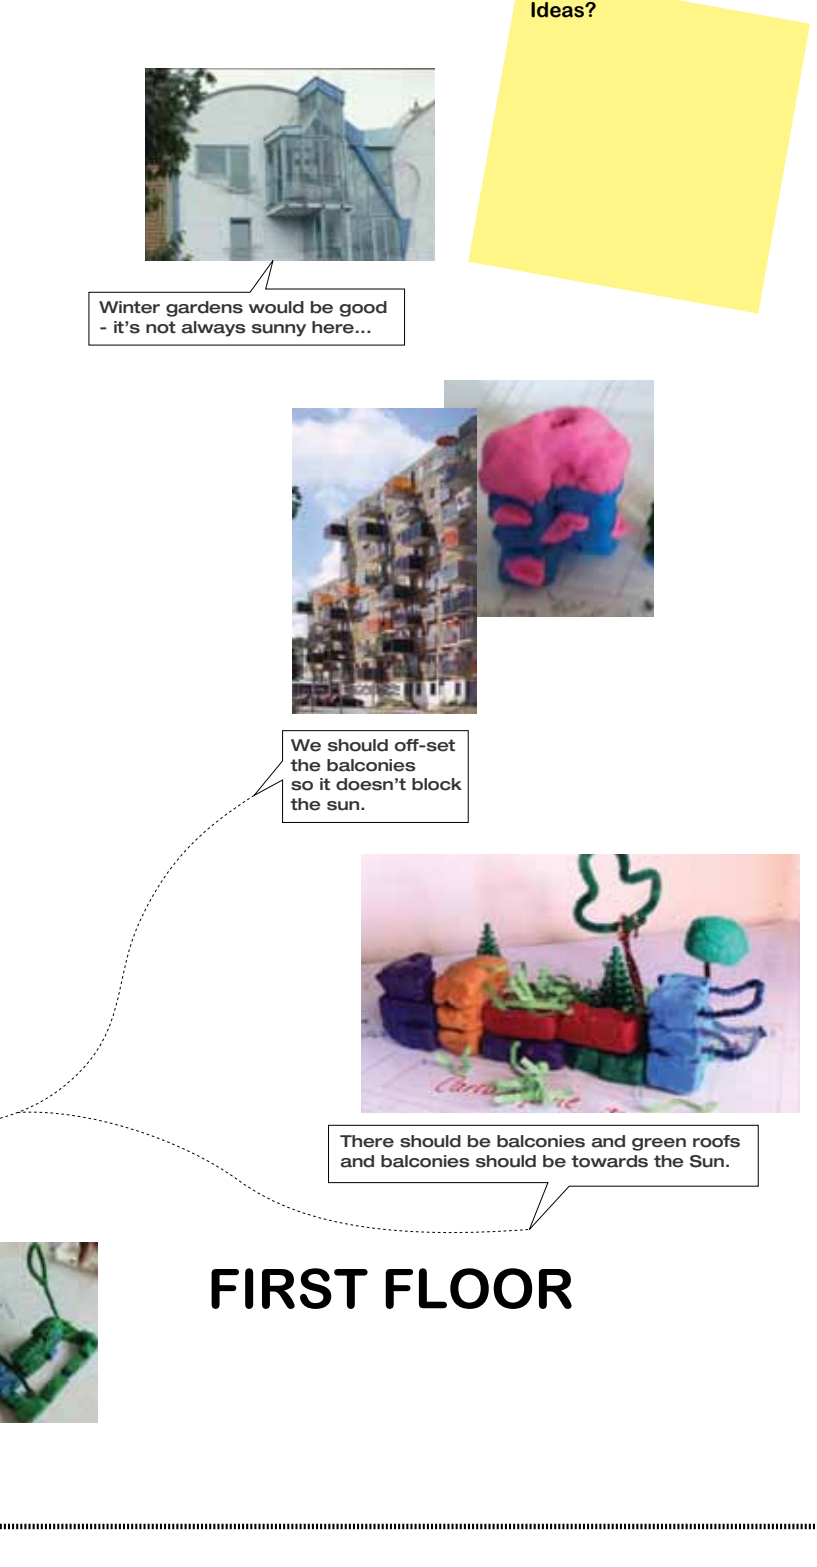

ATTIC SPACE








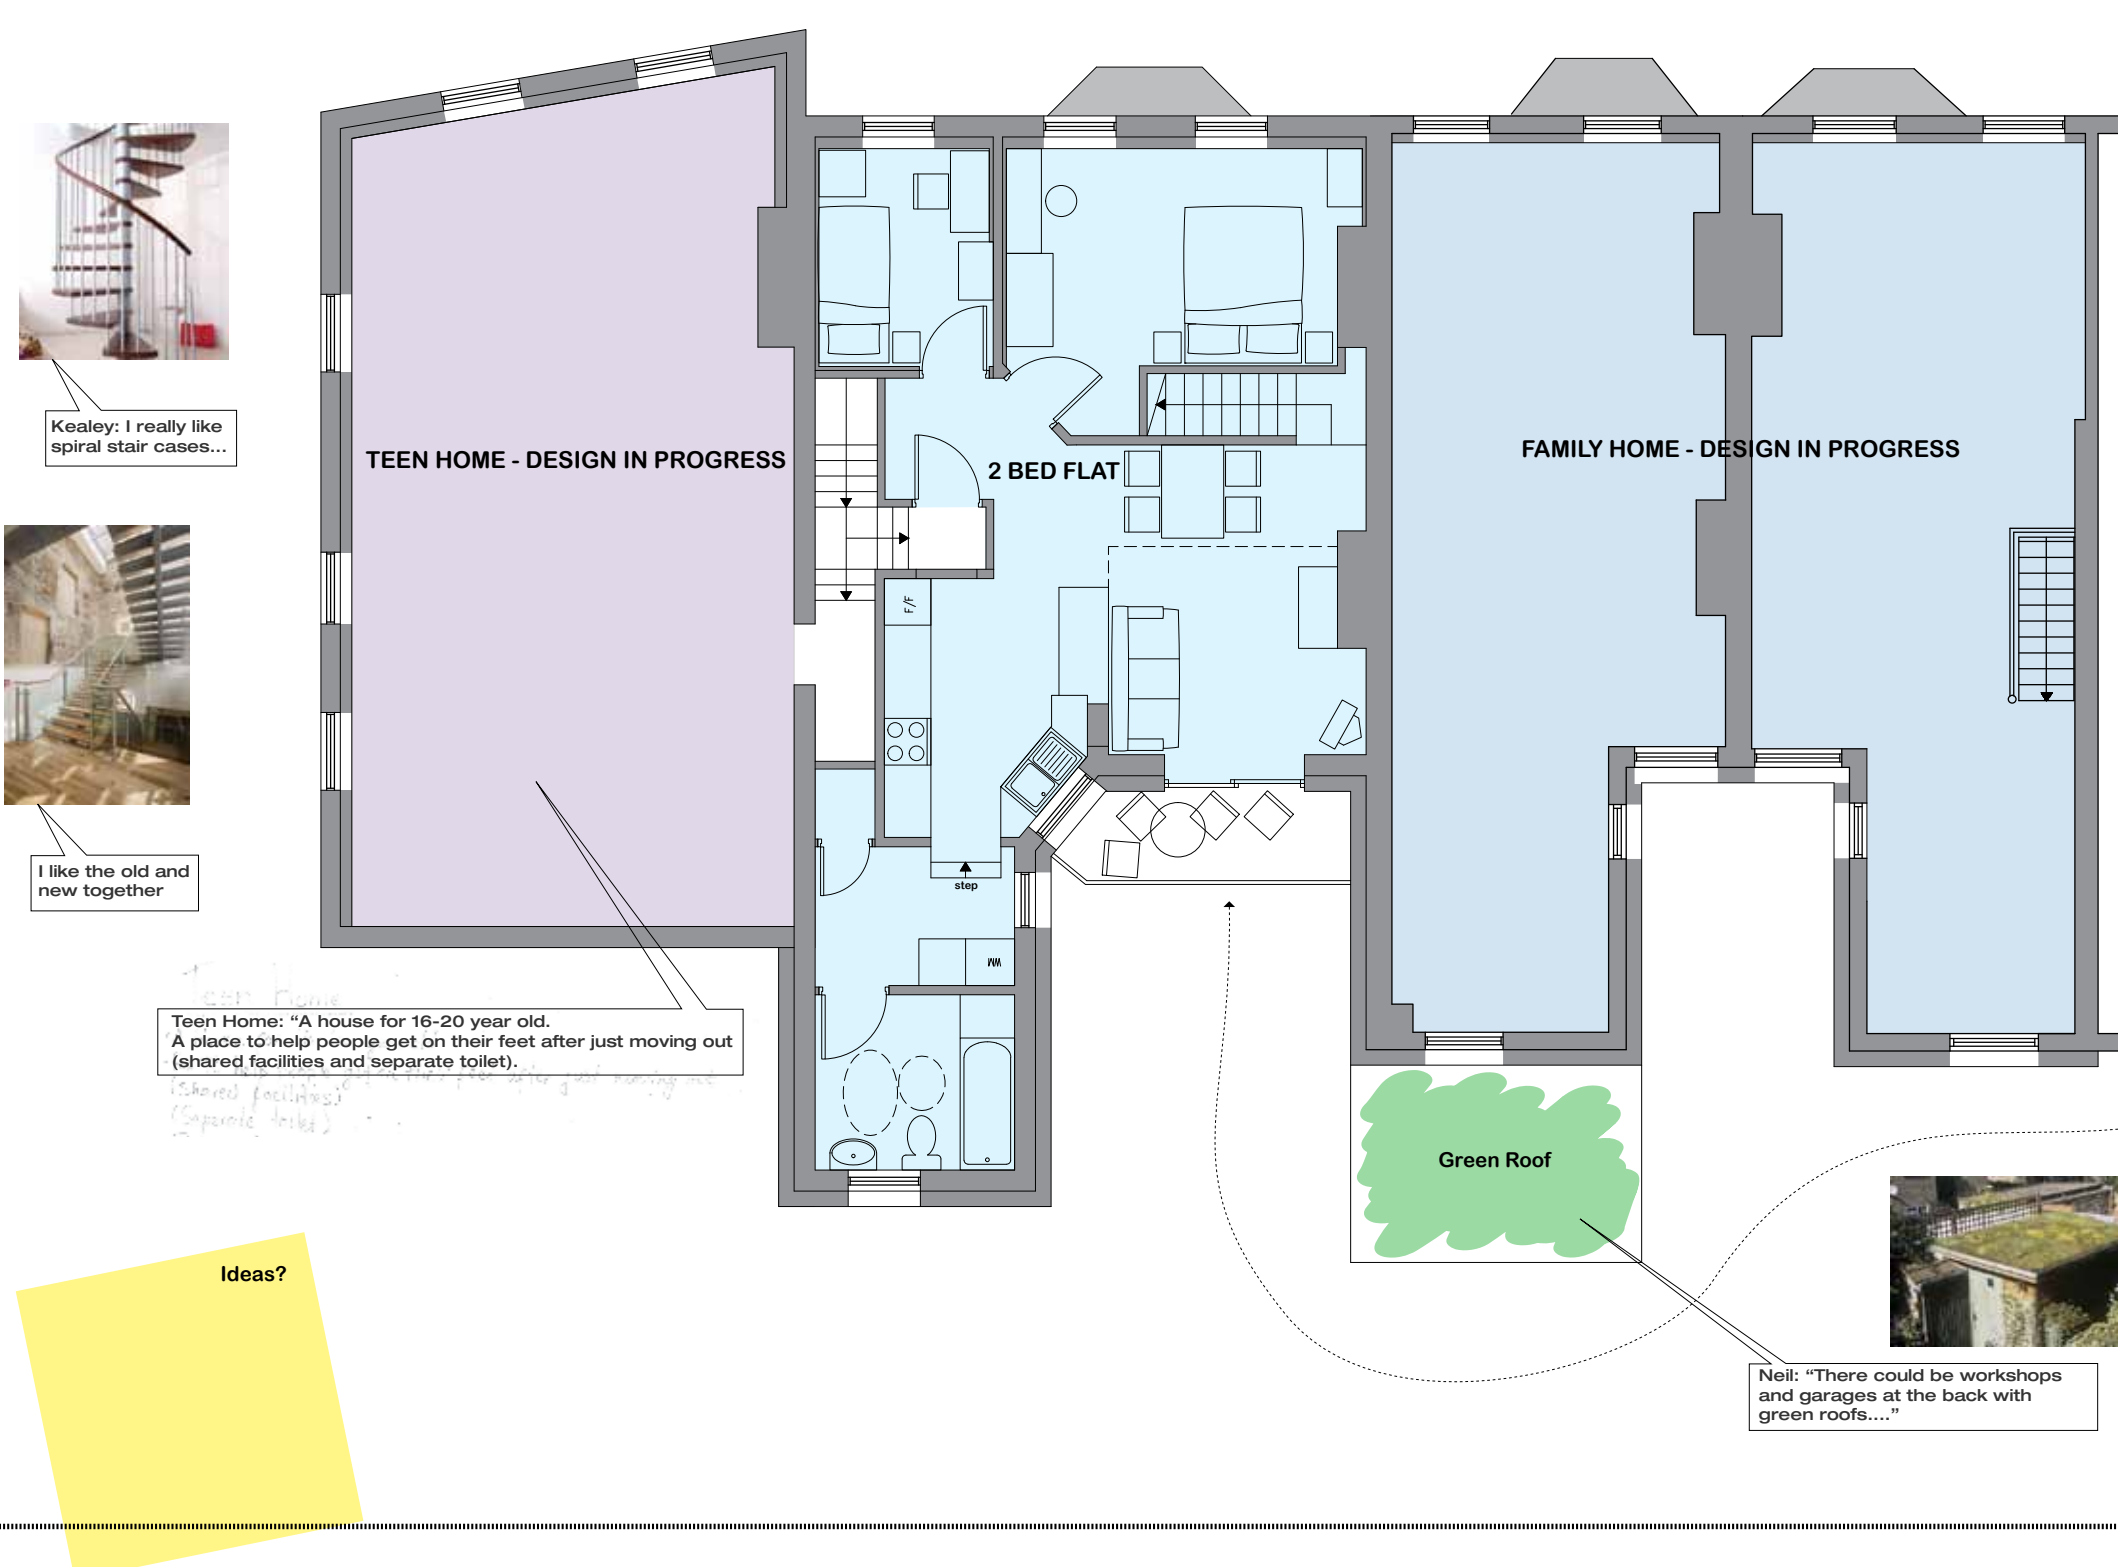


FIRST FLOOR



**KEY:**

Community Enterprise	Residential
<span style="color: orange;">■</span> Bakery Shop	<span style="color: lightblue;">■</span> 193-195 Ground Floor - Bob's Flat
<span style="color: yellow;">■</span> Bakery Workshop Space	<span style="color: blue;">■</span> 193-195 First Floor - Family House
<span style="color: pink;">■</span> Shared Facilities	<span style="color: lightblue;">■</span> 197 First Floor - Kealey's Flat
<span style="color: brown;">■</span> Community Use	<span style="color: purple;">■</span> 199 First Floor, Teen Home

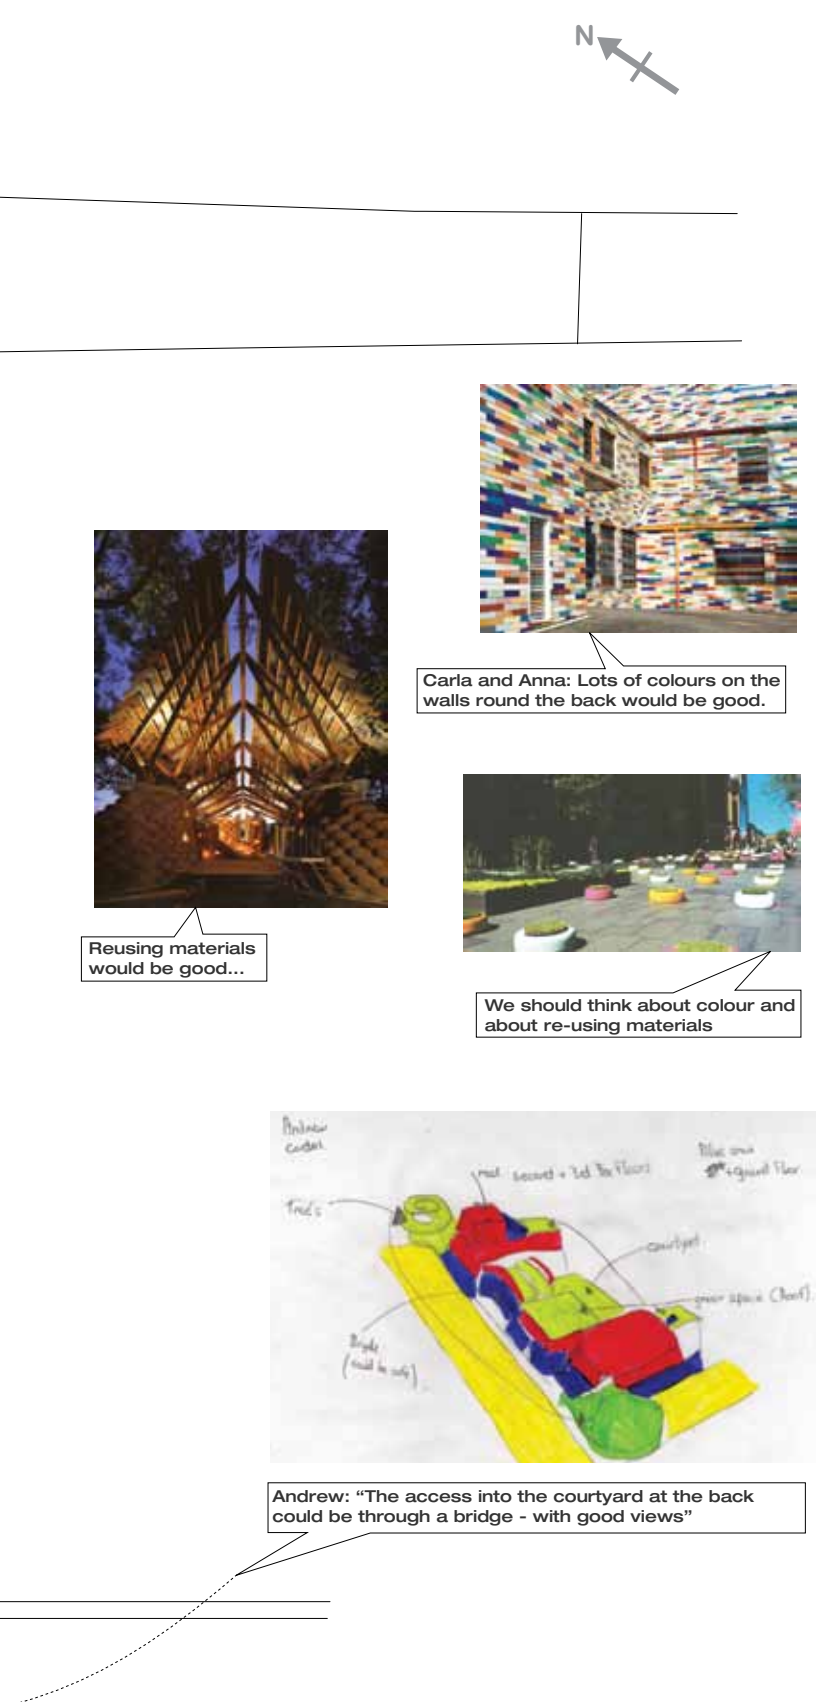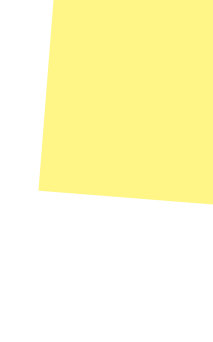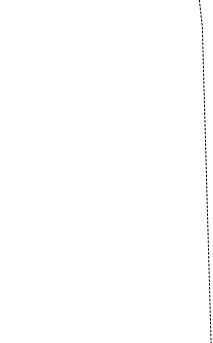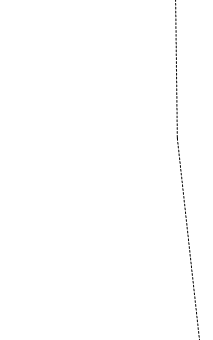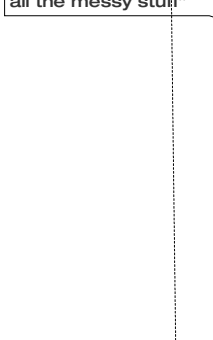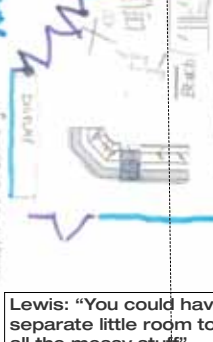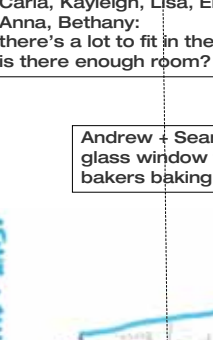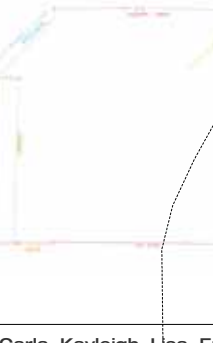

GROUND FLOOR

193-199 OAKFIELD ROAD 1:50

